

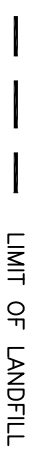
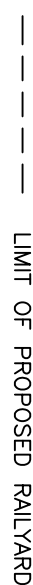



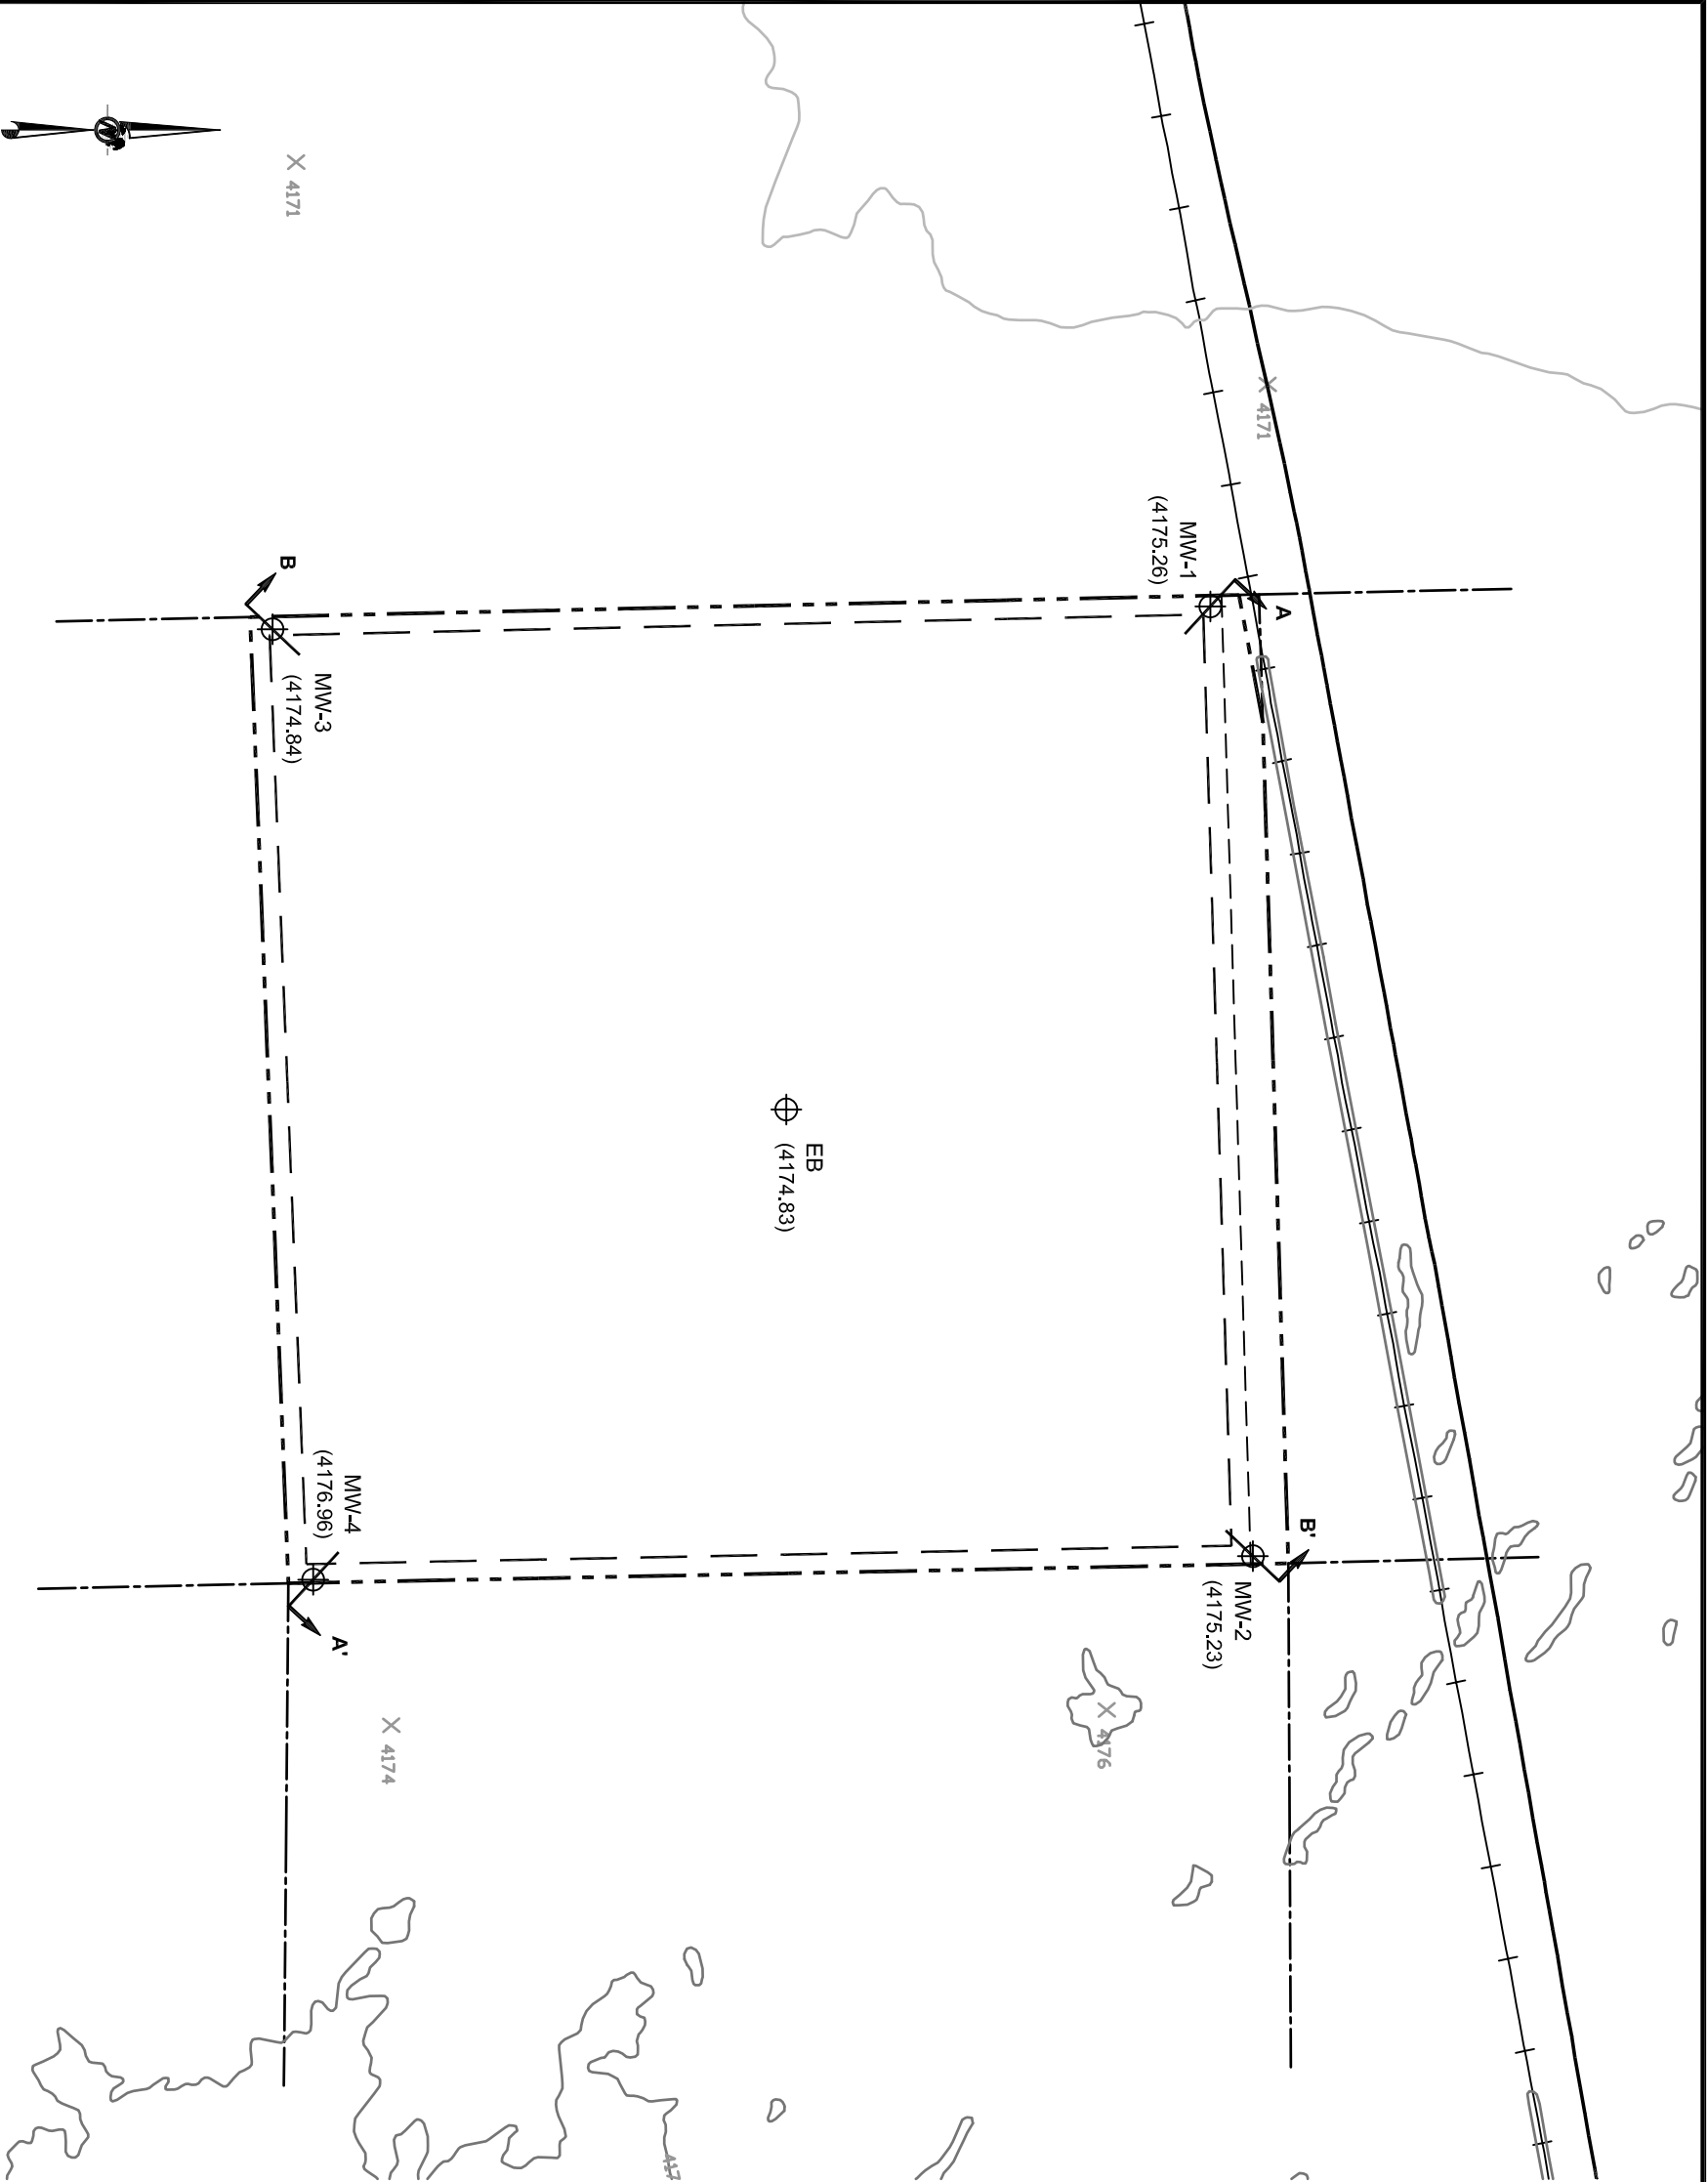





PROJECT No. 063-7079 FILE No. Fig 10 - SITE CAD: JDR DATE: 05/29/07



**LEGEND**

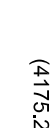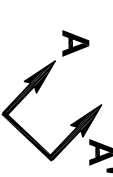-  PROPERTY BOUNDARY
-  LIMIT OF LANDFILL
-  LIMIT OF PROPOSED RAILYARD
-  LIMIT OF SECTION
-  MW-2 BORING WELL LOCATION AND ID
-  GROUND ELEVATION AT WELL (FT MSL)
-  GEOLOGIC SECTION (FIGURE 5 & 6)

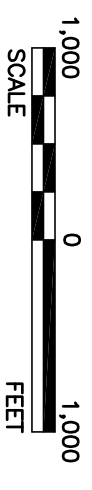

**SITE EXPLORATION PLAN**

**FIGURE 4**