




PROJECT No. 063-7079 FILE No. Fig 10 - SITE GAD0 JDR DATE 05/29/07




MMW-3  
(4114.40)

MMW-1  
(4115.30)

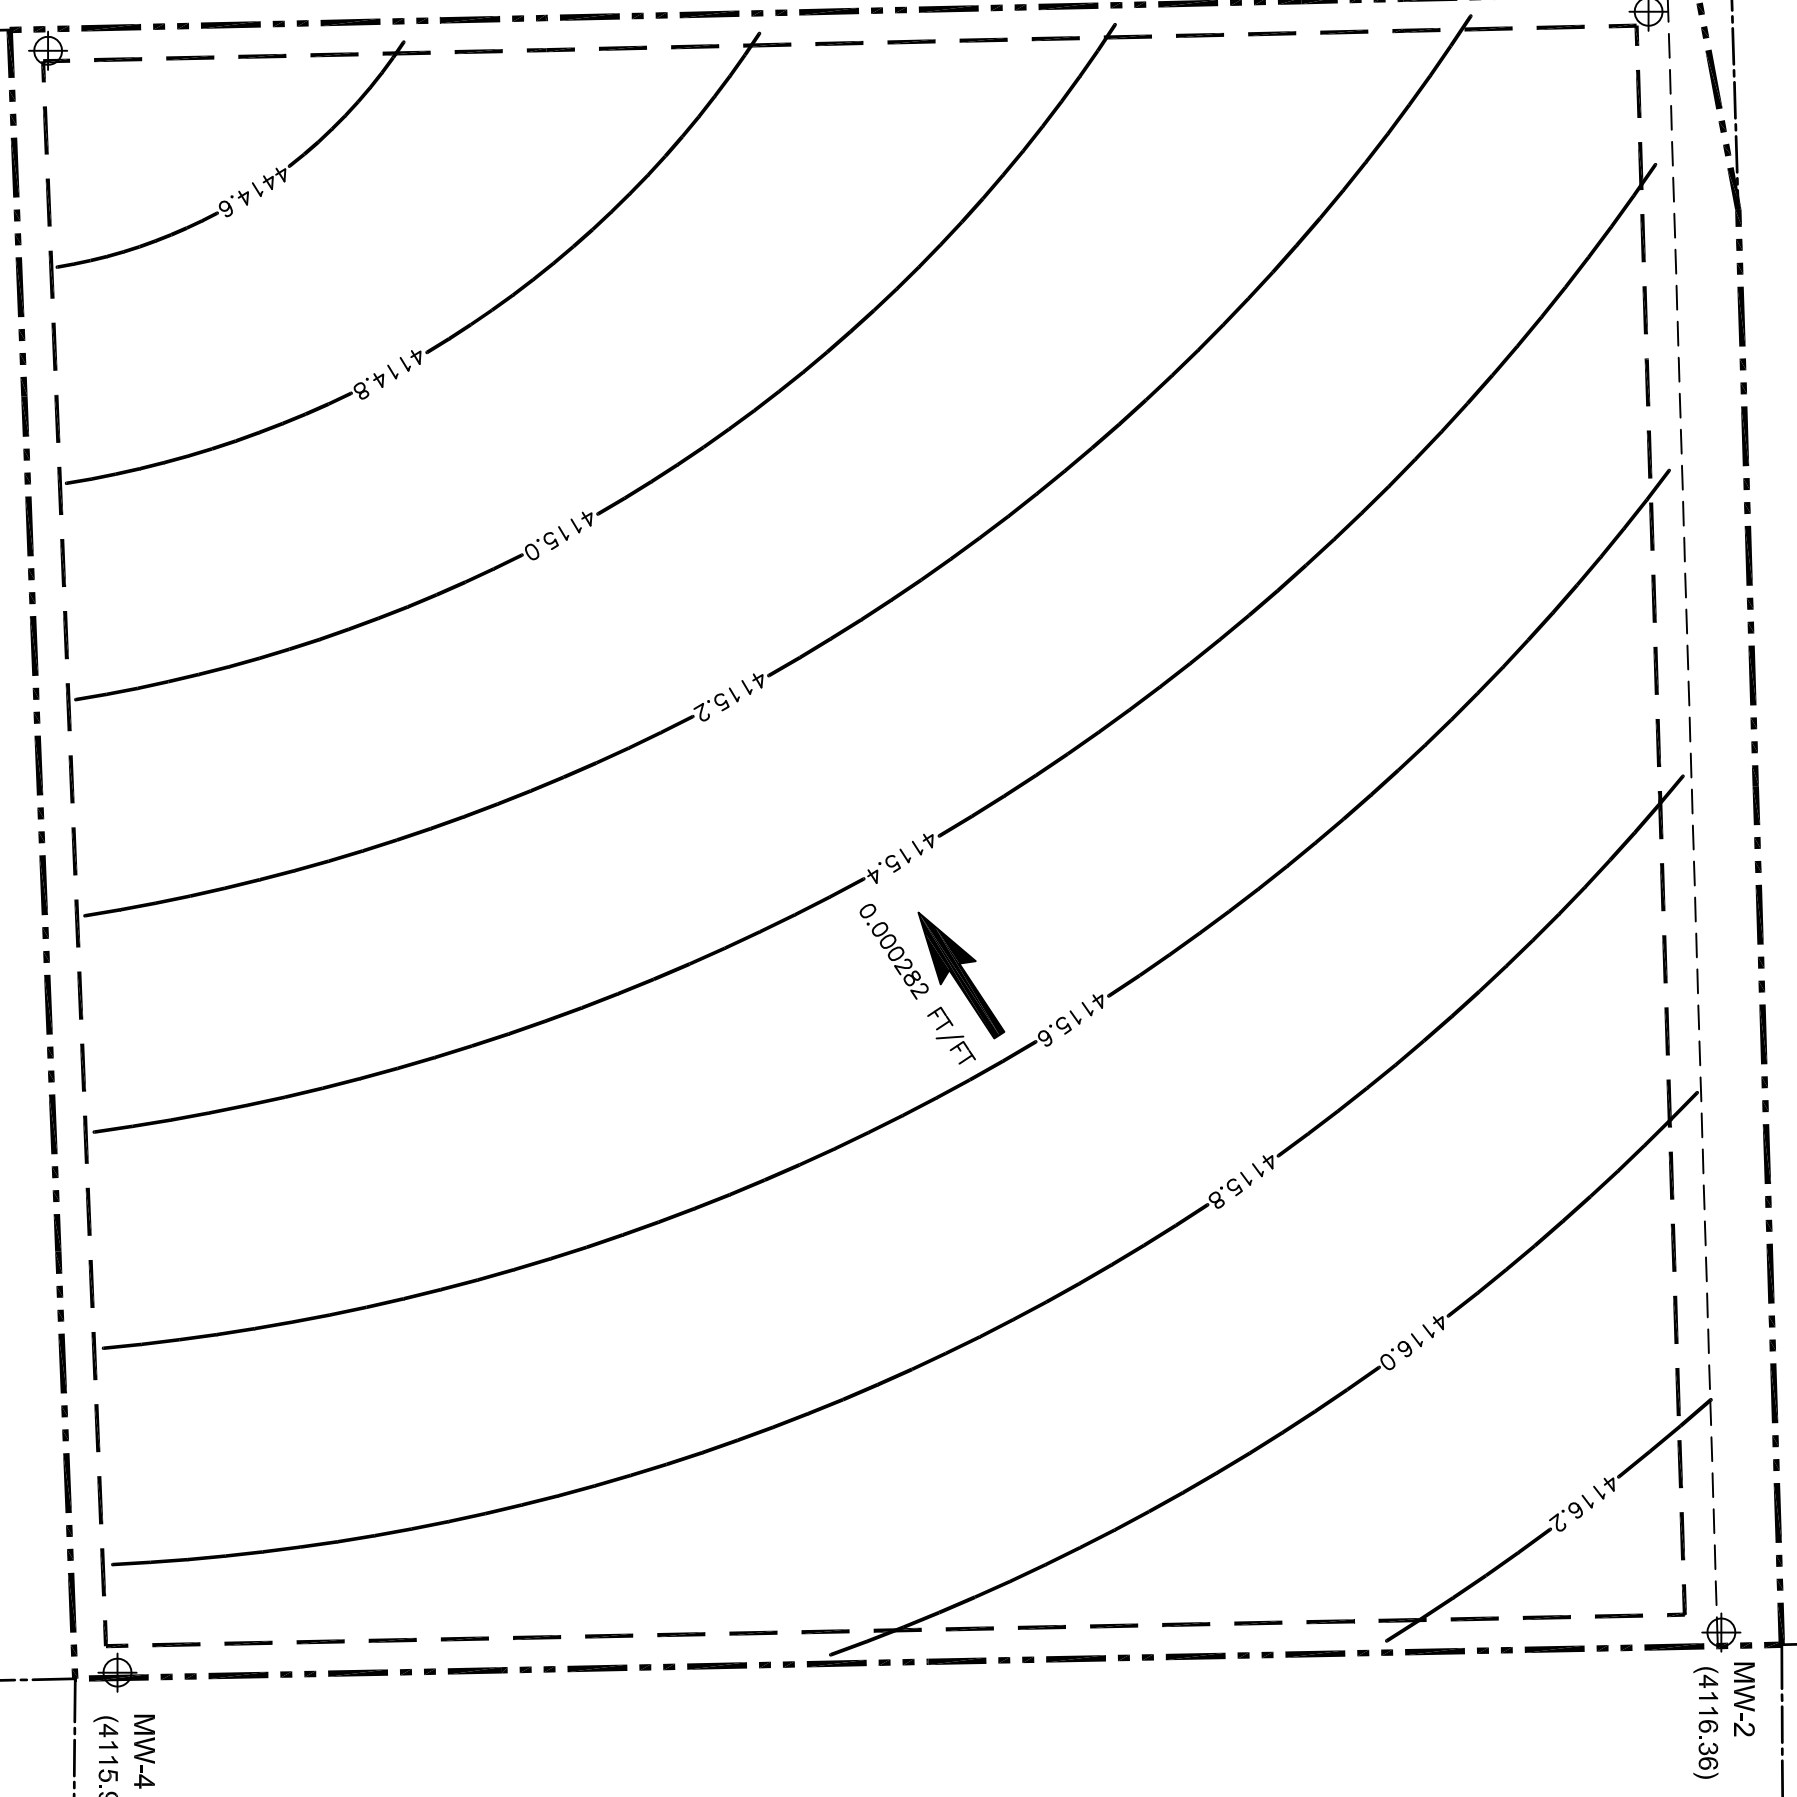

**LEGEND**

- PROPERTY BOUNDARY
- - - LIMIT OF LANDFILL
- - - LIMIT OF PROPOSED RAILYARD
- - - LIMIT OF SECTION
- ⊕ MMW-2 MONITORING WELL LOCATION AND ID (4116.32)
- GROUNDWATER ELEVATION (2-1-07)
- GROUNDWATER CONTOUR
- 4116.0 GROUNDWATER ELEVATION

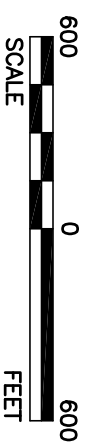

**SITE GROUNDWATER  
CONTOUR MAP**

**FIGURE 10**