





PROJECT No. 063-7079 FILE No. Fig 11 - Ba CAD JDR DATE 05/29/07

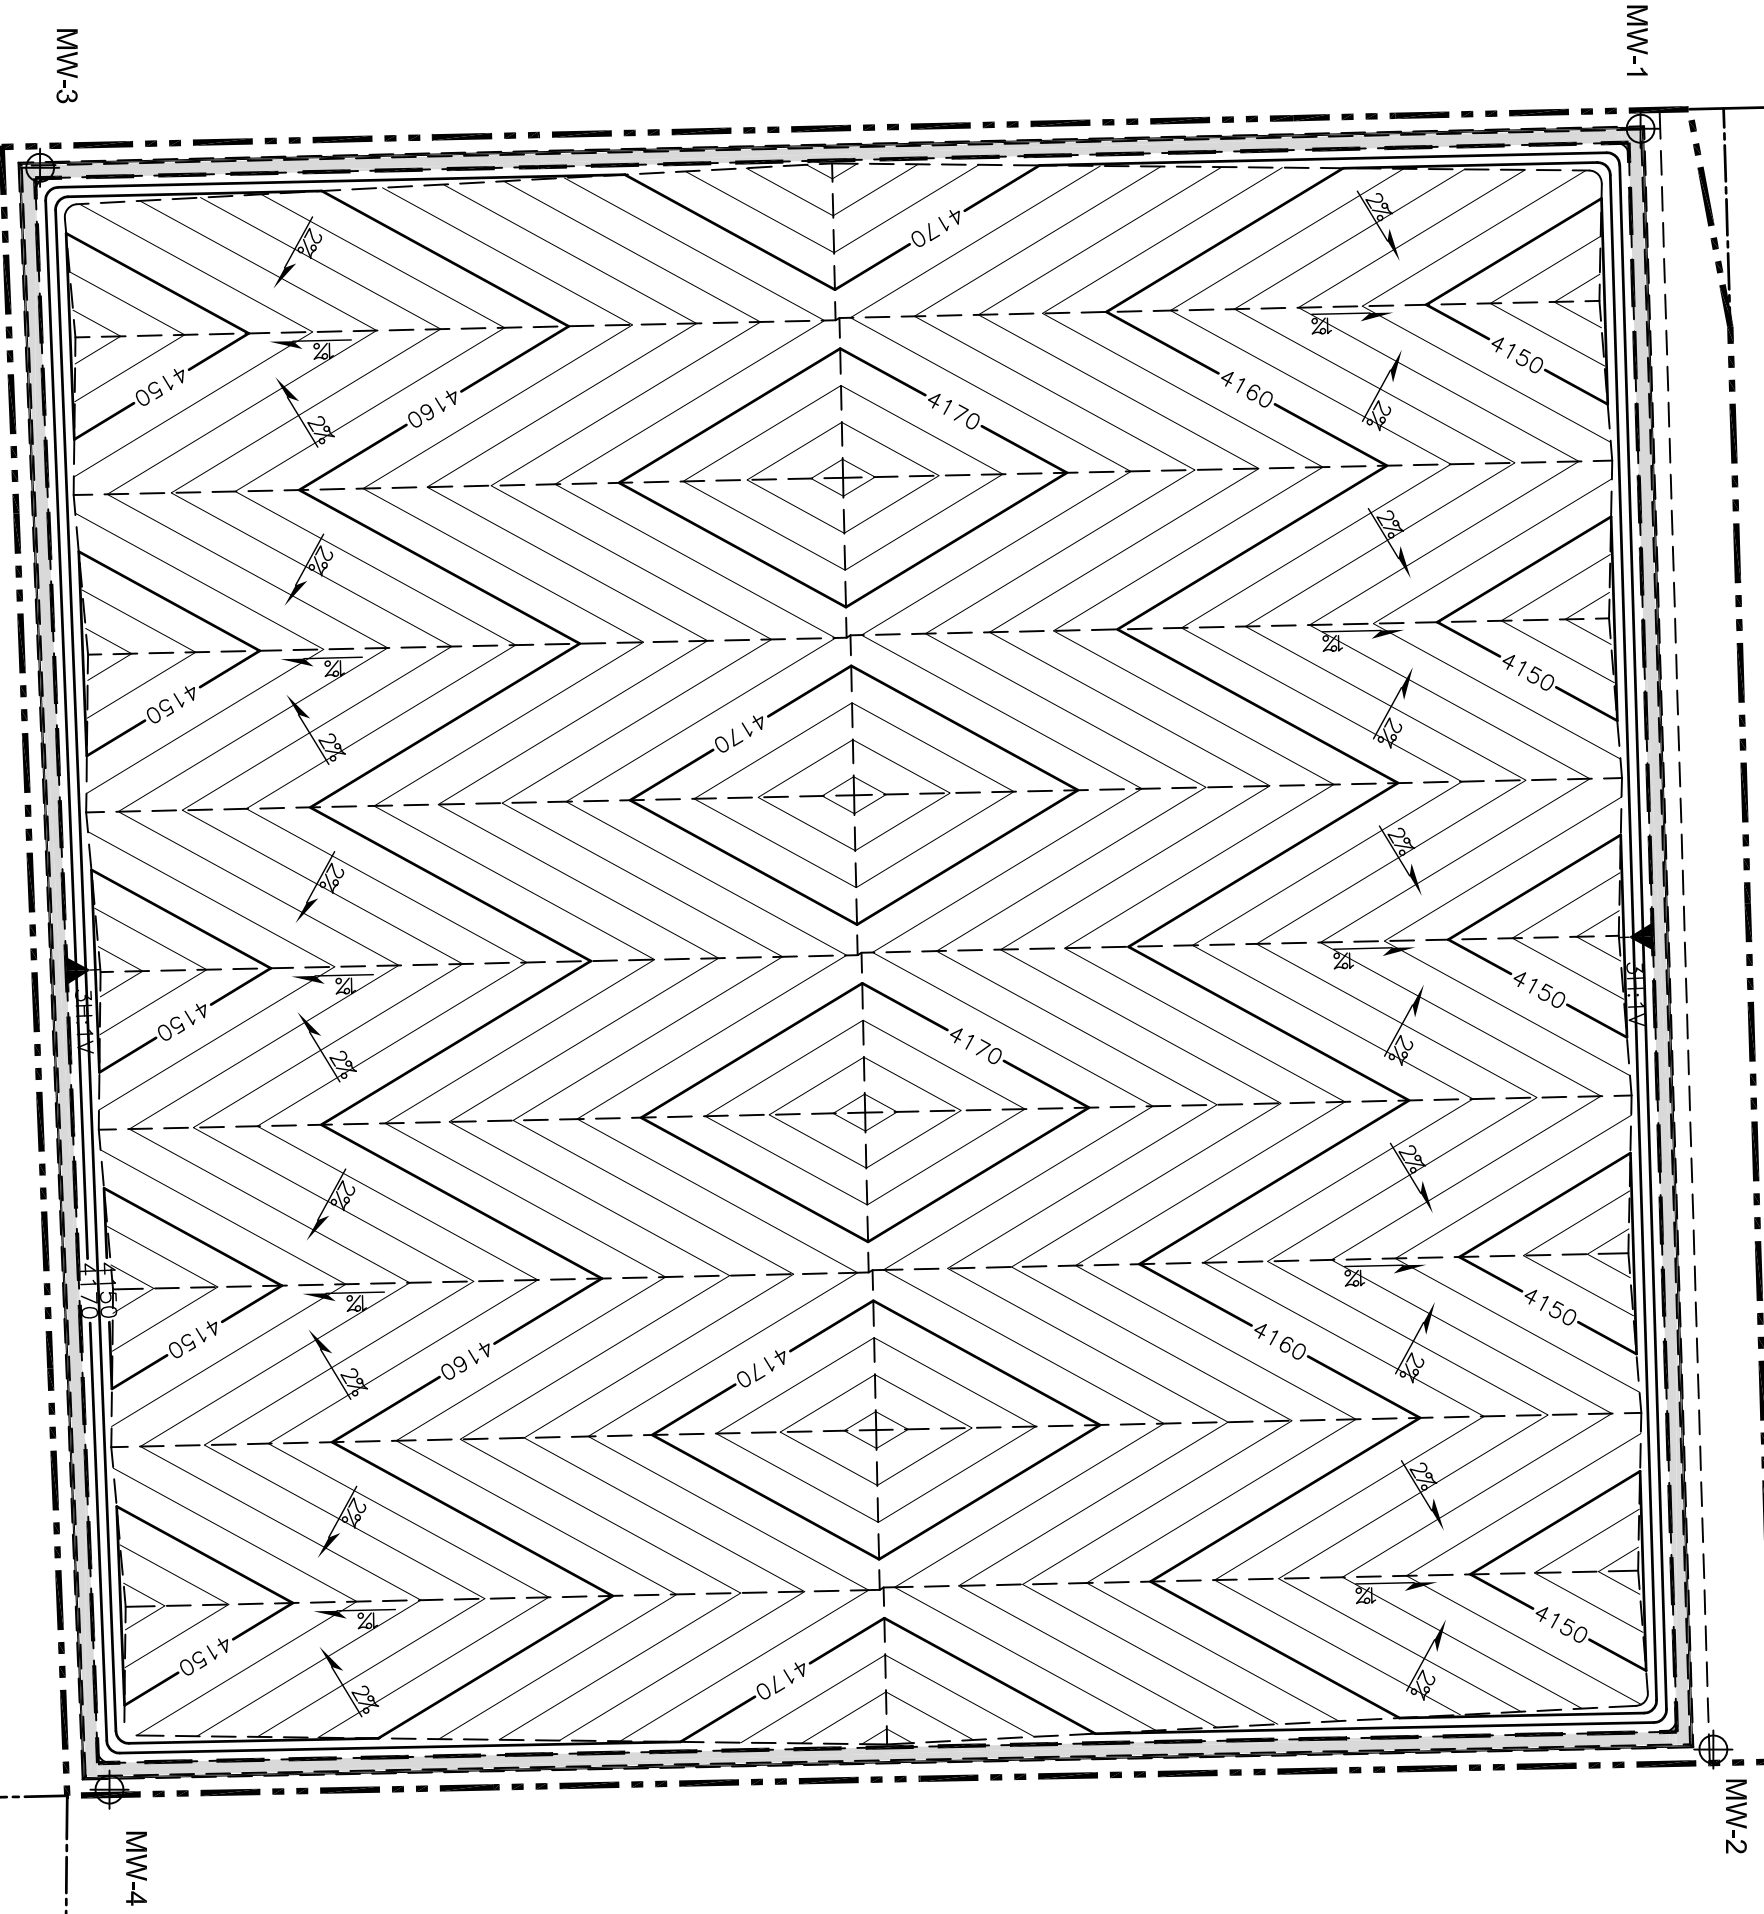

LEGEND

- PROPERTY BOUNDARY
- LIMIT OF LANDFILL
- LIMIT OF PROPOSED RAILYARD
- LIMIT OF SECTION
- MW-2 MONITORING WELL LOCATION AND ID

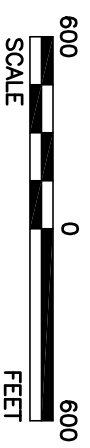

LANDFILL BASE GRADING PLAN

FIGURE 11