





PROJECT No. 063-7079 FILE Nbr: Fig 12 - Cov. CAD: JDR DATE: 05/29/07

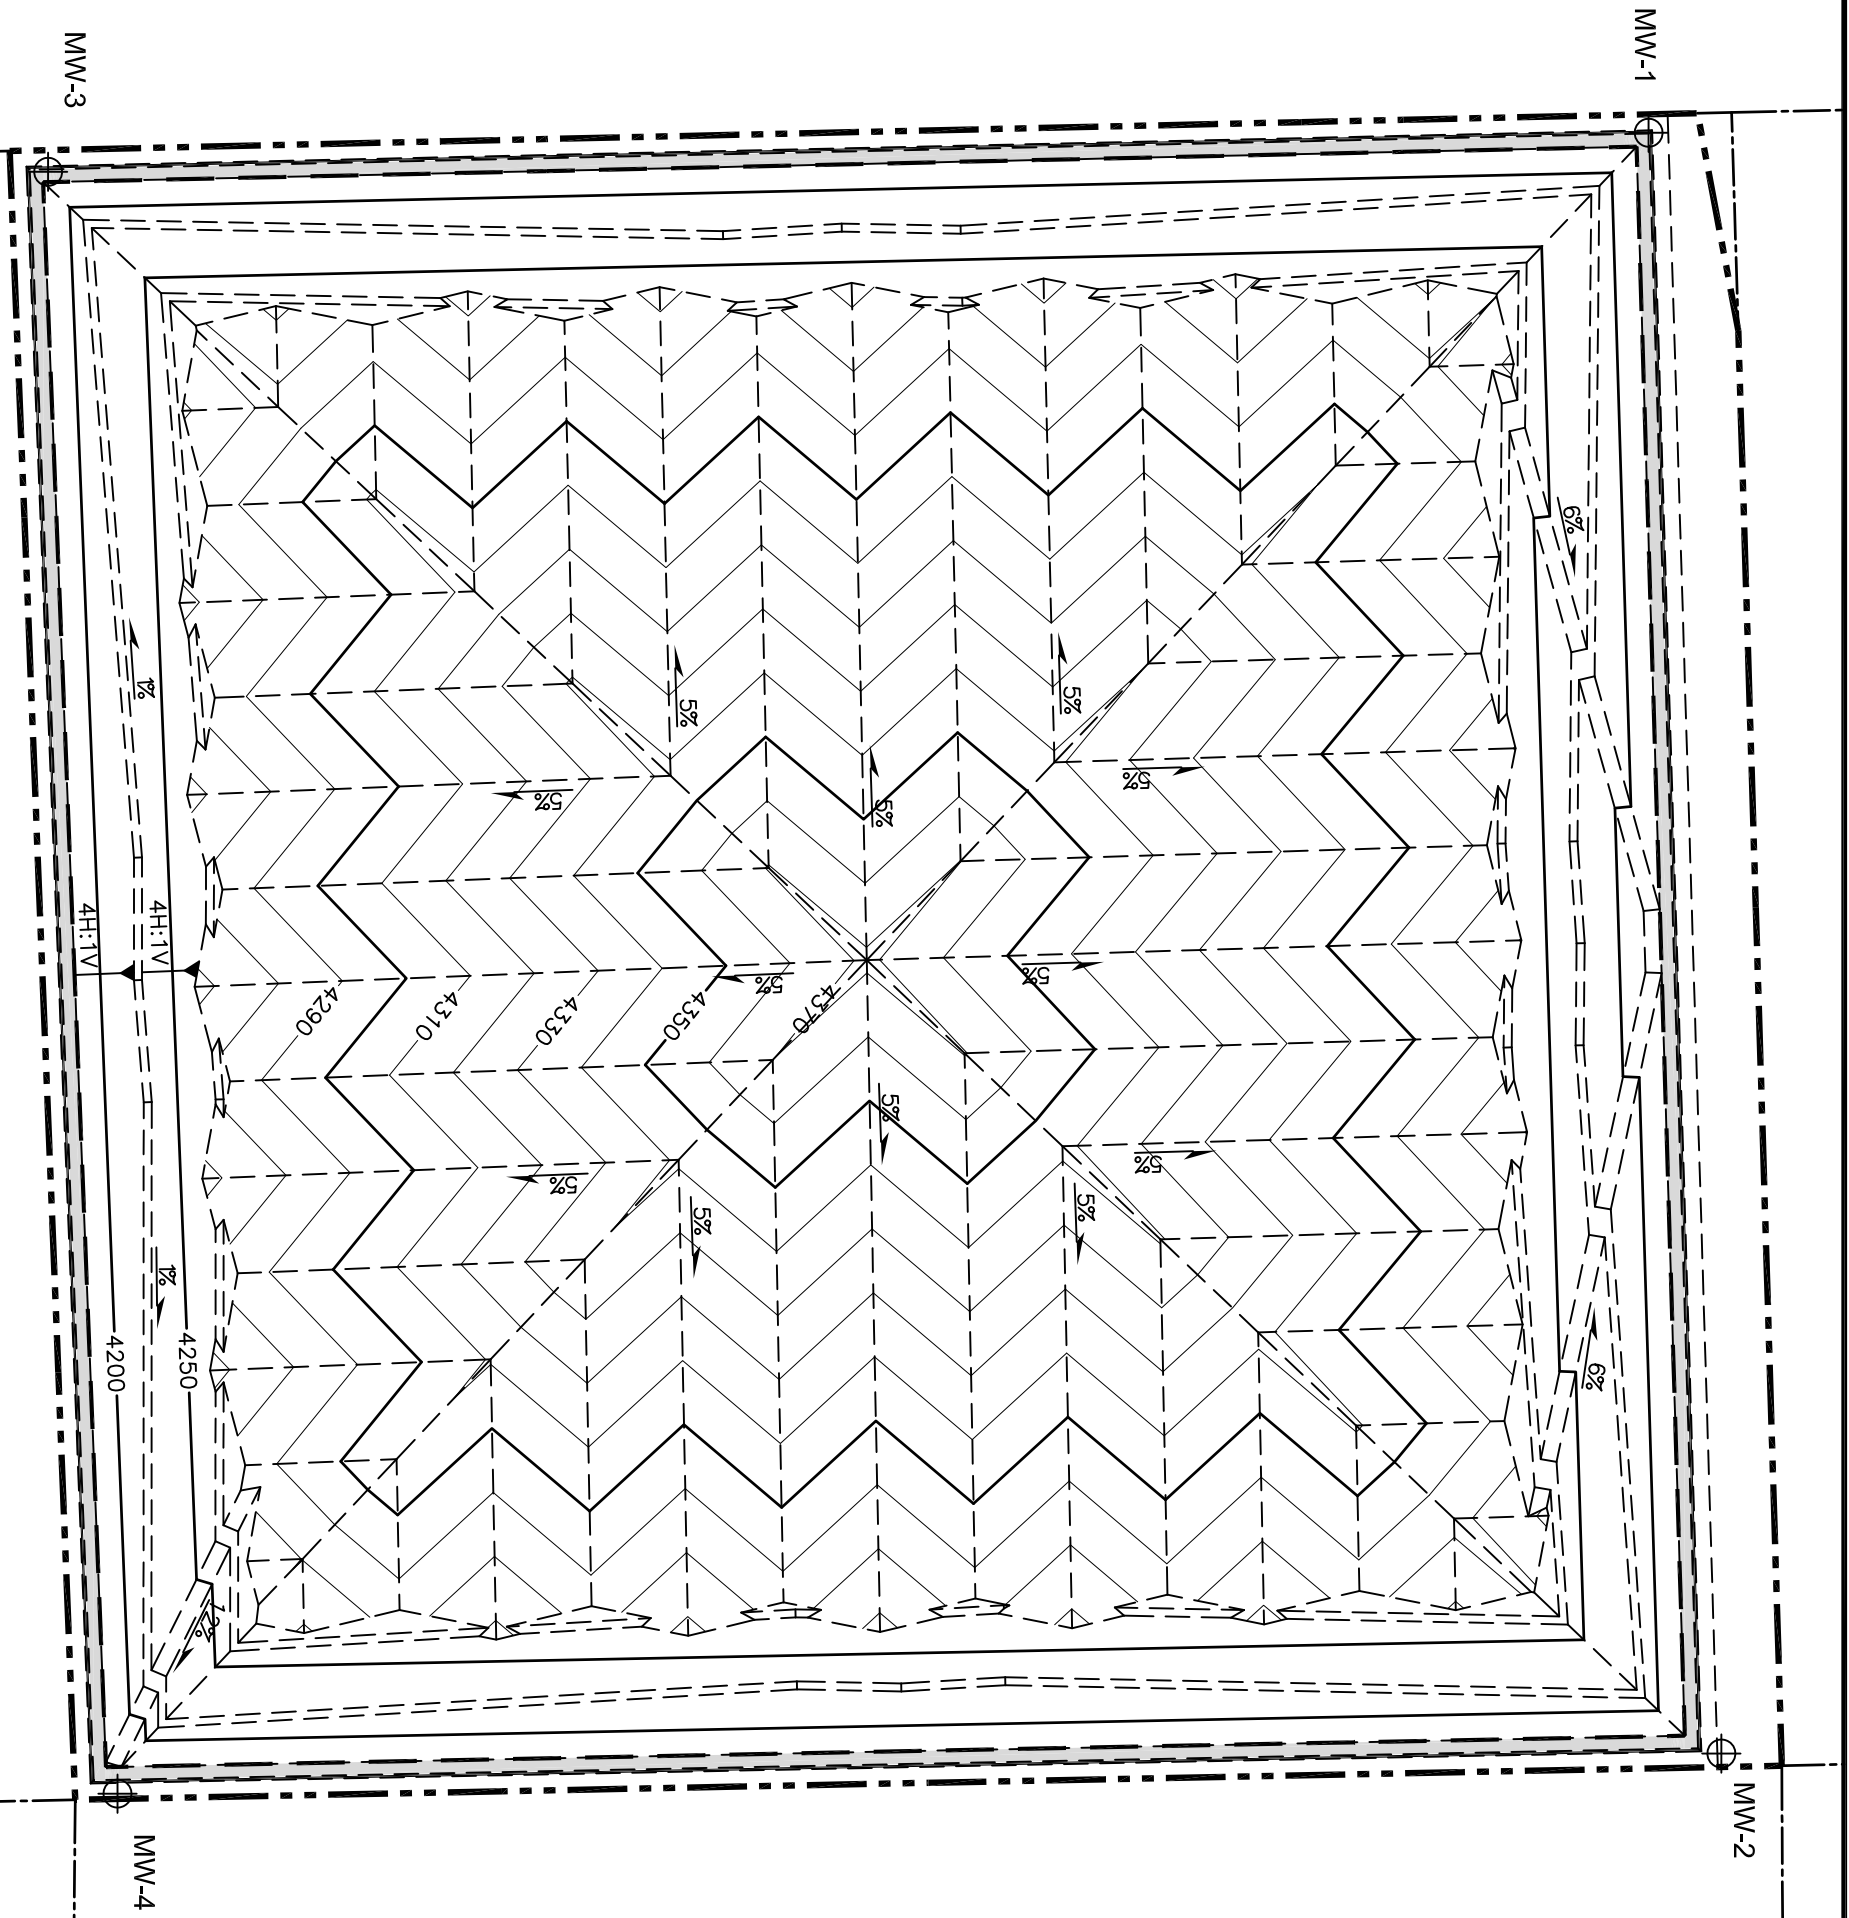

LEGEND

- PROPERTY BOUNDARY
- LIMIT OF LANDFILL
- - - LIMIT OF PROPOSED RAILYARD
- - - - - LIMIT OF SECTION
- ⊕ MW-2 MONITORING WELL LOCATION AND ID

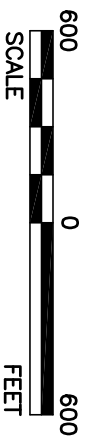

LANDFILL FINAL COVER GRADING PLAN

FIGURE 12