
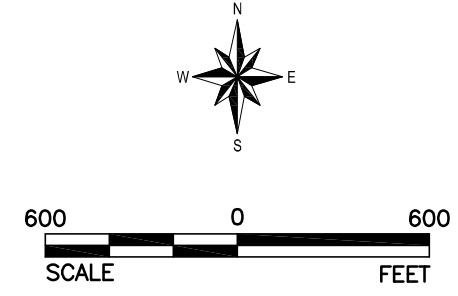


Drawing file: 0637079100\_F13\_SiteFacilitiesPlan.dwg Nov 12, 2008 3:06pm

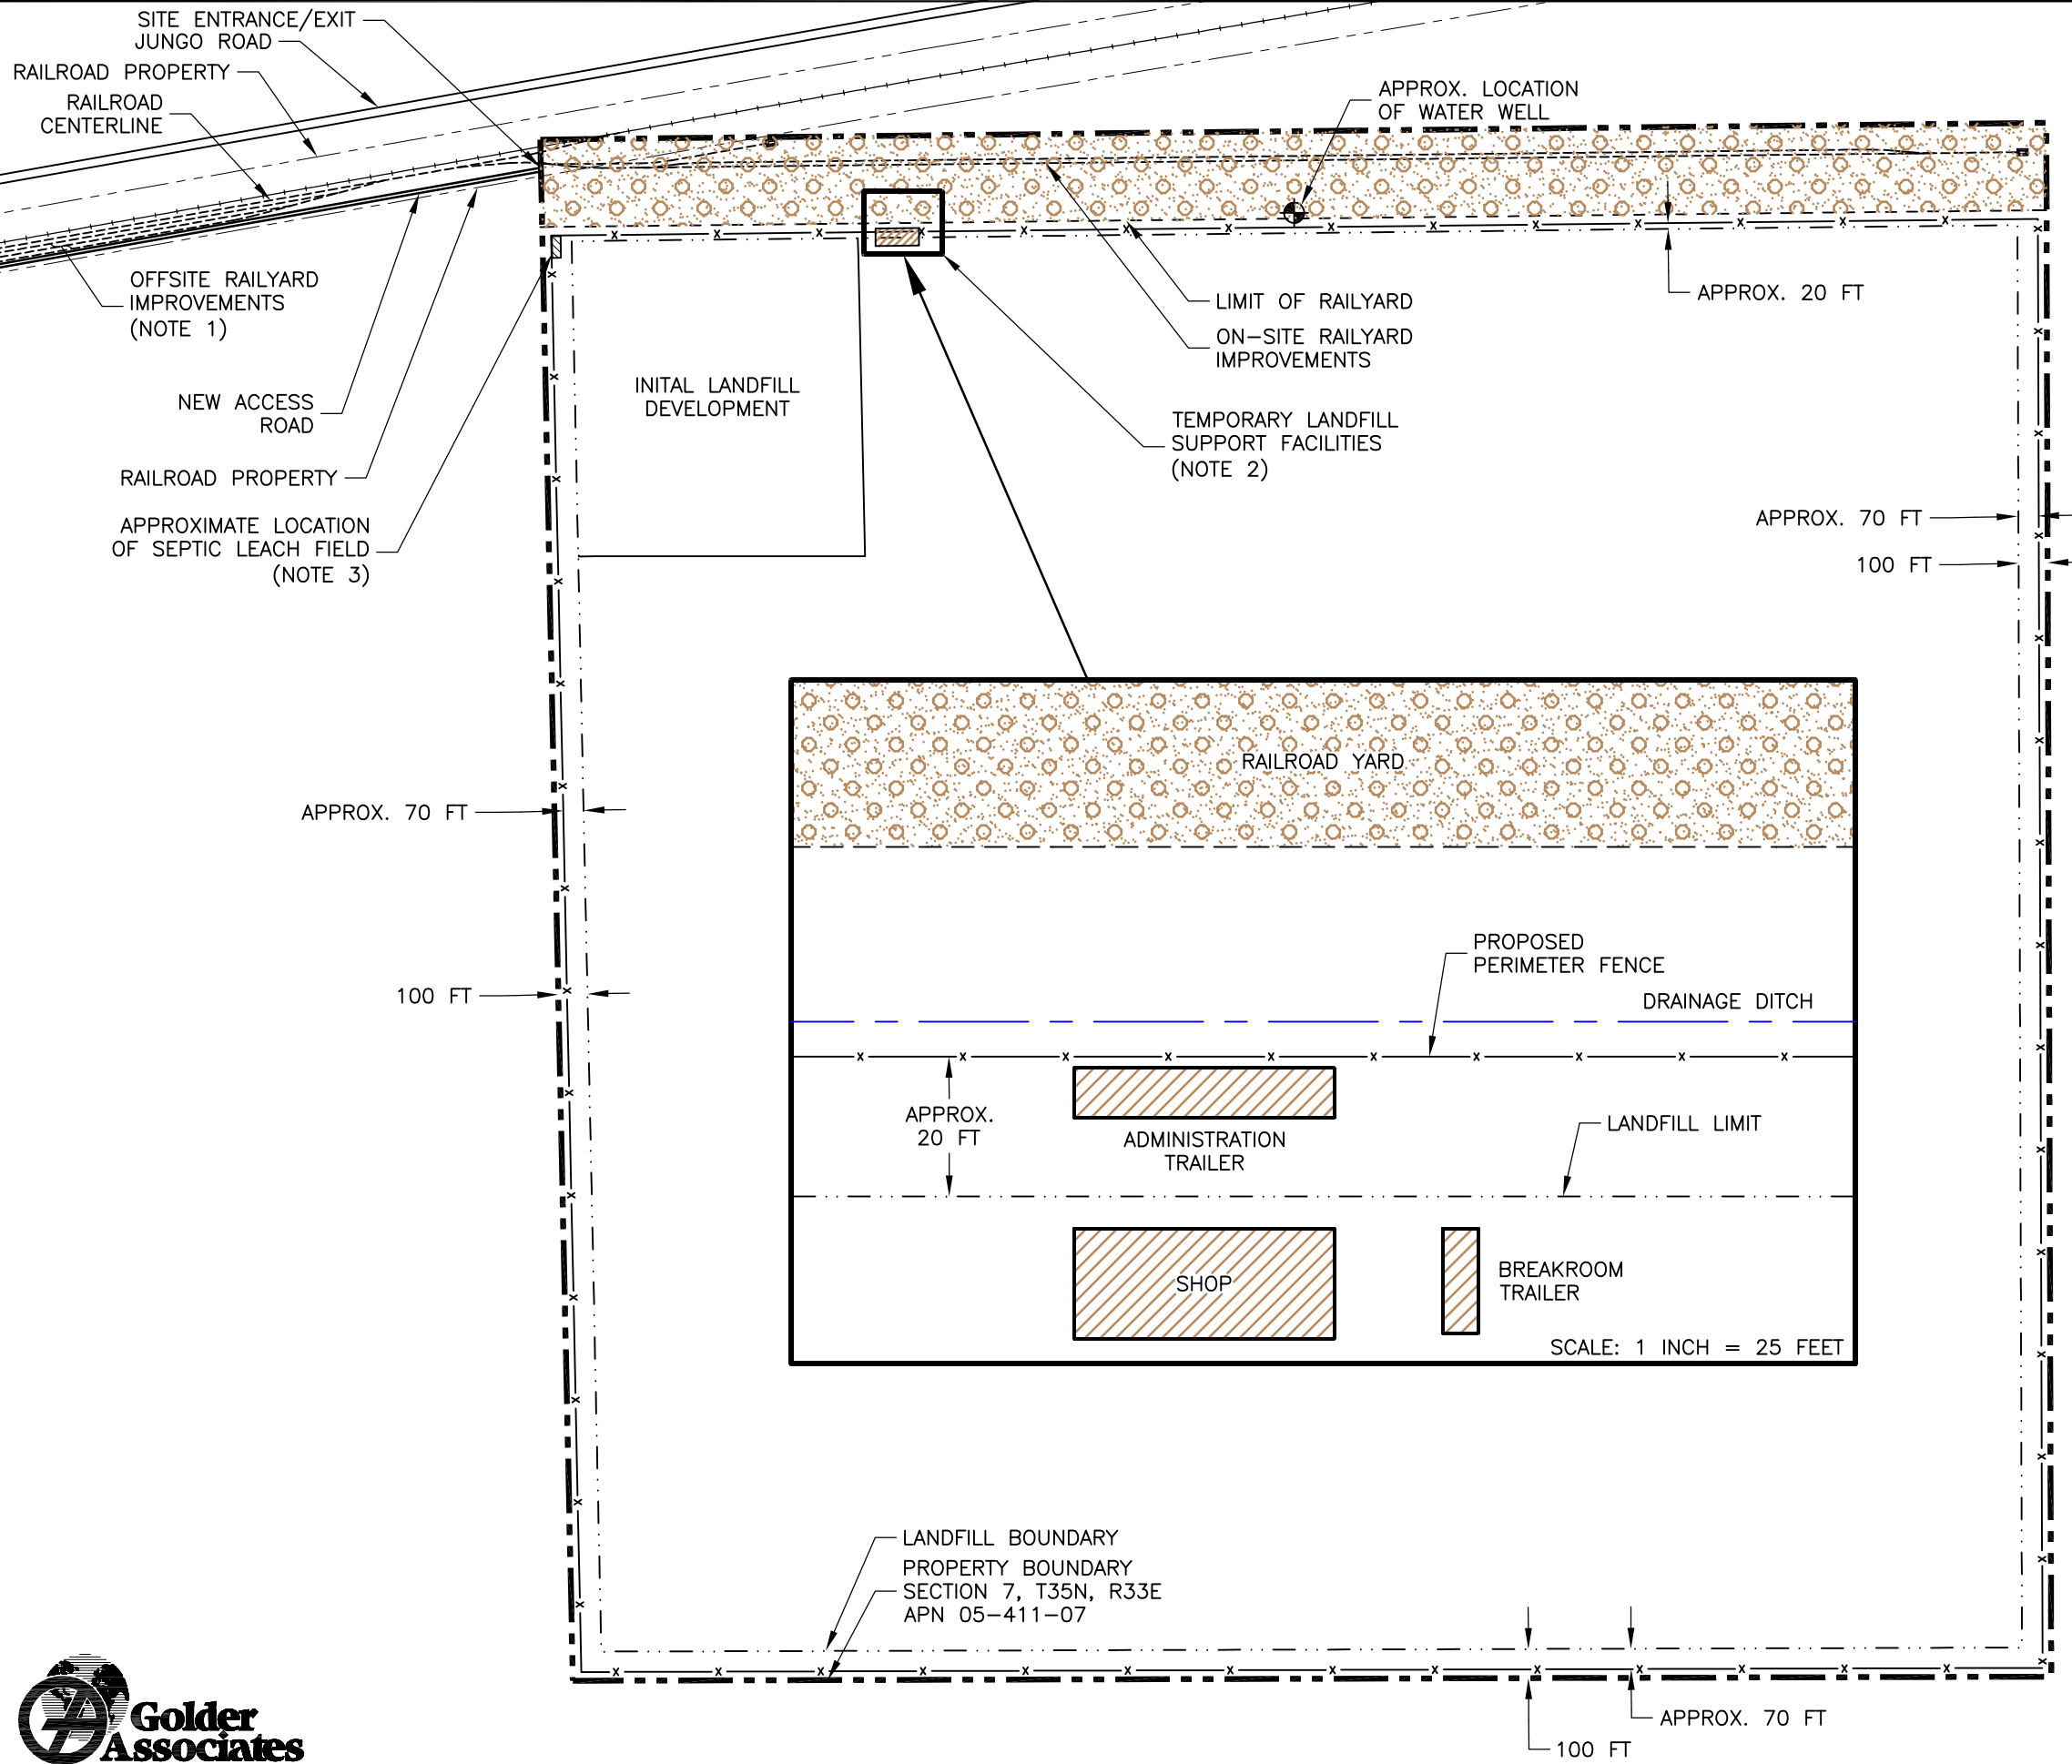

**LEGEND**

	PROPERTY BOUNDARY
	LANDFILL BOUNDARY
	PROPOSED PERIMETER FENCE

- NOTES**
1. OFF-SITE RAILYARD IMPROVEMENTS LOCATED ON UNION PACIFIC PROPERTY.
  2. LANDFILL SUPPORT FACILITIES MAY BE MOVED WITHIN THE PROPERTY LIMITS AS THE SITE IS DEVELOPED.
  3. PERCOLATION TESTS WILL BE COMPLETED TO DESIGN THE SEPTIC SYSTEM.

**SITE FACILITIES PLAN**  
**FIGURE 13**