



**A** CROSS-SECTION A-A'  
3.5 | 9  
200 0 200  
HORI. & VERT. SCALE FEET

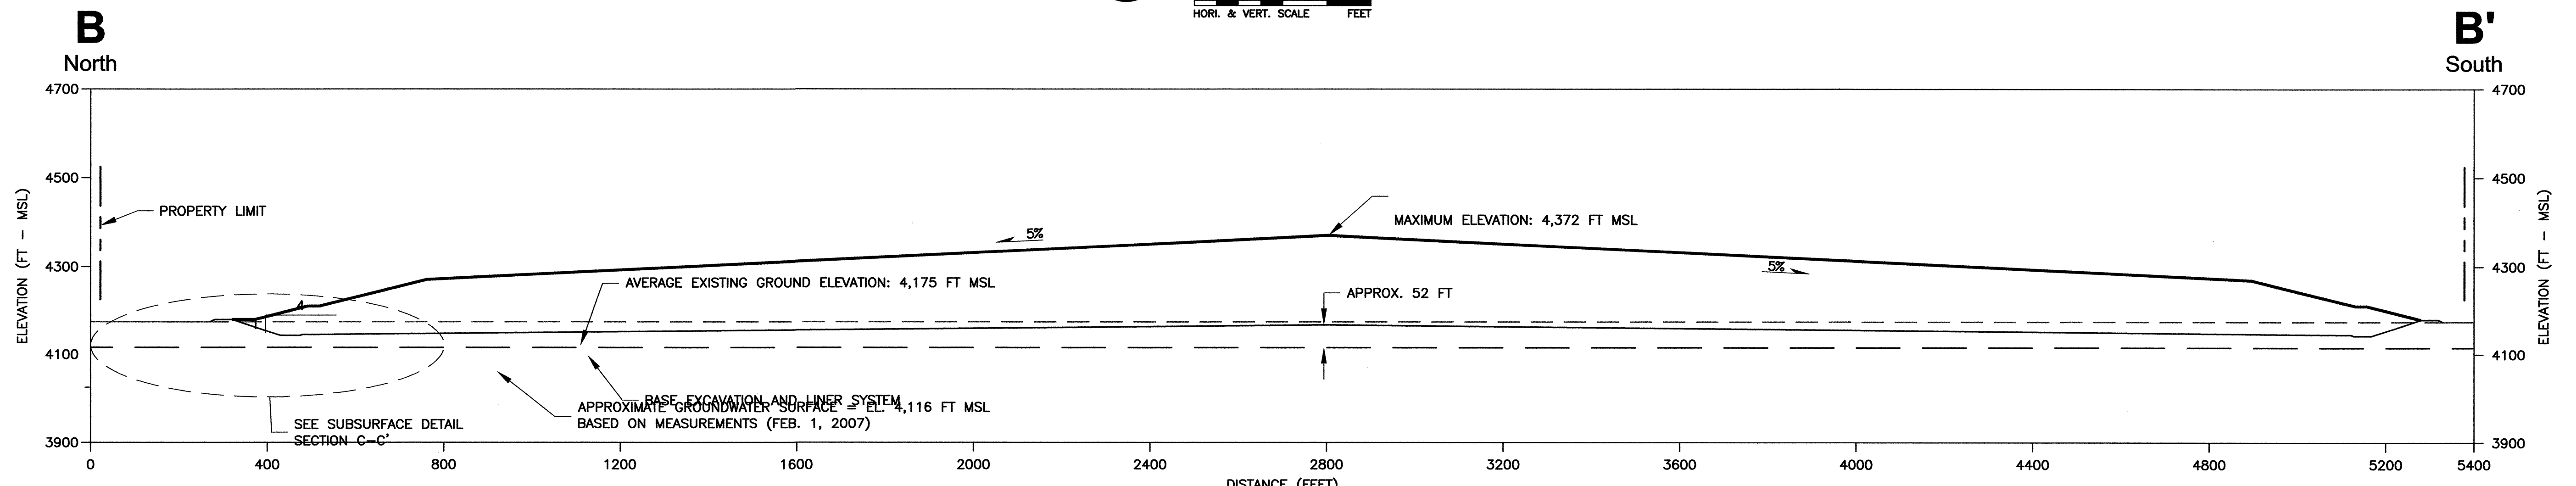

**B** CROSS-SECTION B-B'  
3.5 | 9  
200 0 200  
HORI. & VERT. SCALE FEET

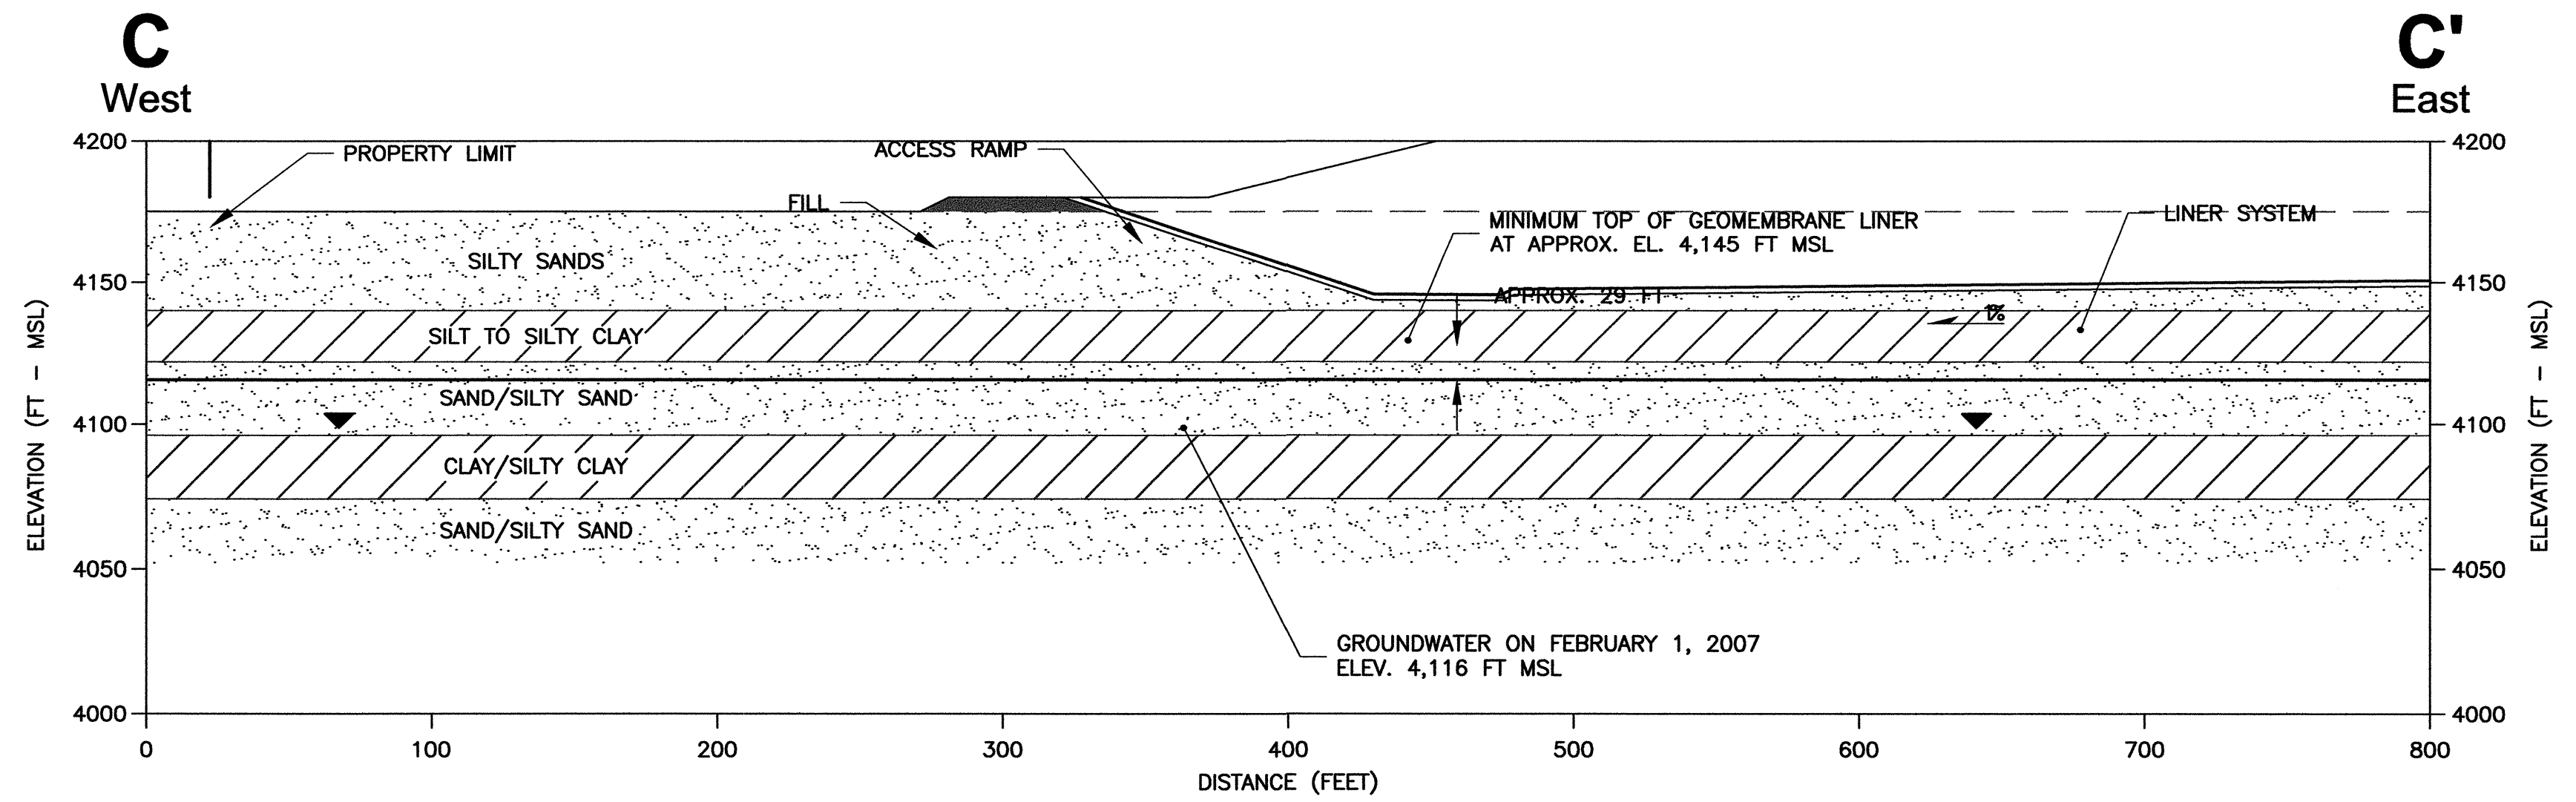


**C** CROSS-SECTION C-C'  
9 | 9  
50 0 50  
HORI. & VERT. SCALE FEET

REV	DATE	DES	REVISION DESCRIPTION	CADD	CHK	RW
05/29/09	KGH		ADD SECTION C-C'			
03/11/08	KDH		ISSUED FOR PERMITTING	RJS	KGH	REK

PROJECT  
**JUNGO ROAD LANDFILL  
WINNEMUCCA, HUMBOLDT COUNTY, NEVADA**

TITLE  
**CROSS SECTIONS**

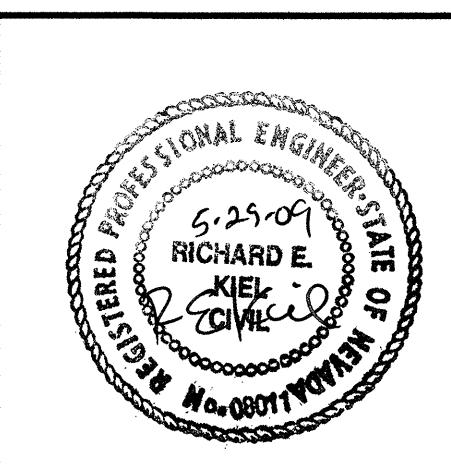

DESIGN	KGH	10/01/07	SCALE	AS SHOWN	REV.	B
CADD	JDR	03/05/08				
CHECK	KGH	03/06/08				
REVIEW	REK	03/08/08				

Drawing file: 0603-09 - Cross-Sections.dwg May 27, 2009 - 4:28pm