

Drawing file: 0637079100_F1_Site GW Map.dwg Dec 19, 2008 - 4:26pm



PROJECT No. 063-7079 FILE No. Fig 10 - Sit CADD JDR DATE 05/29/07




MW-1
(4115.30)

MW-3
(4114.40)

MW-2
(4116.36)


MW-4
(4115.90)

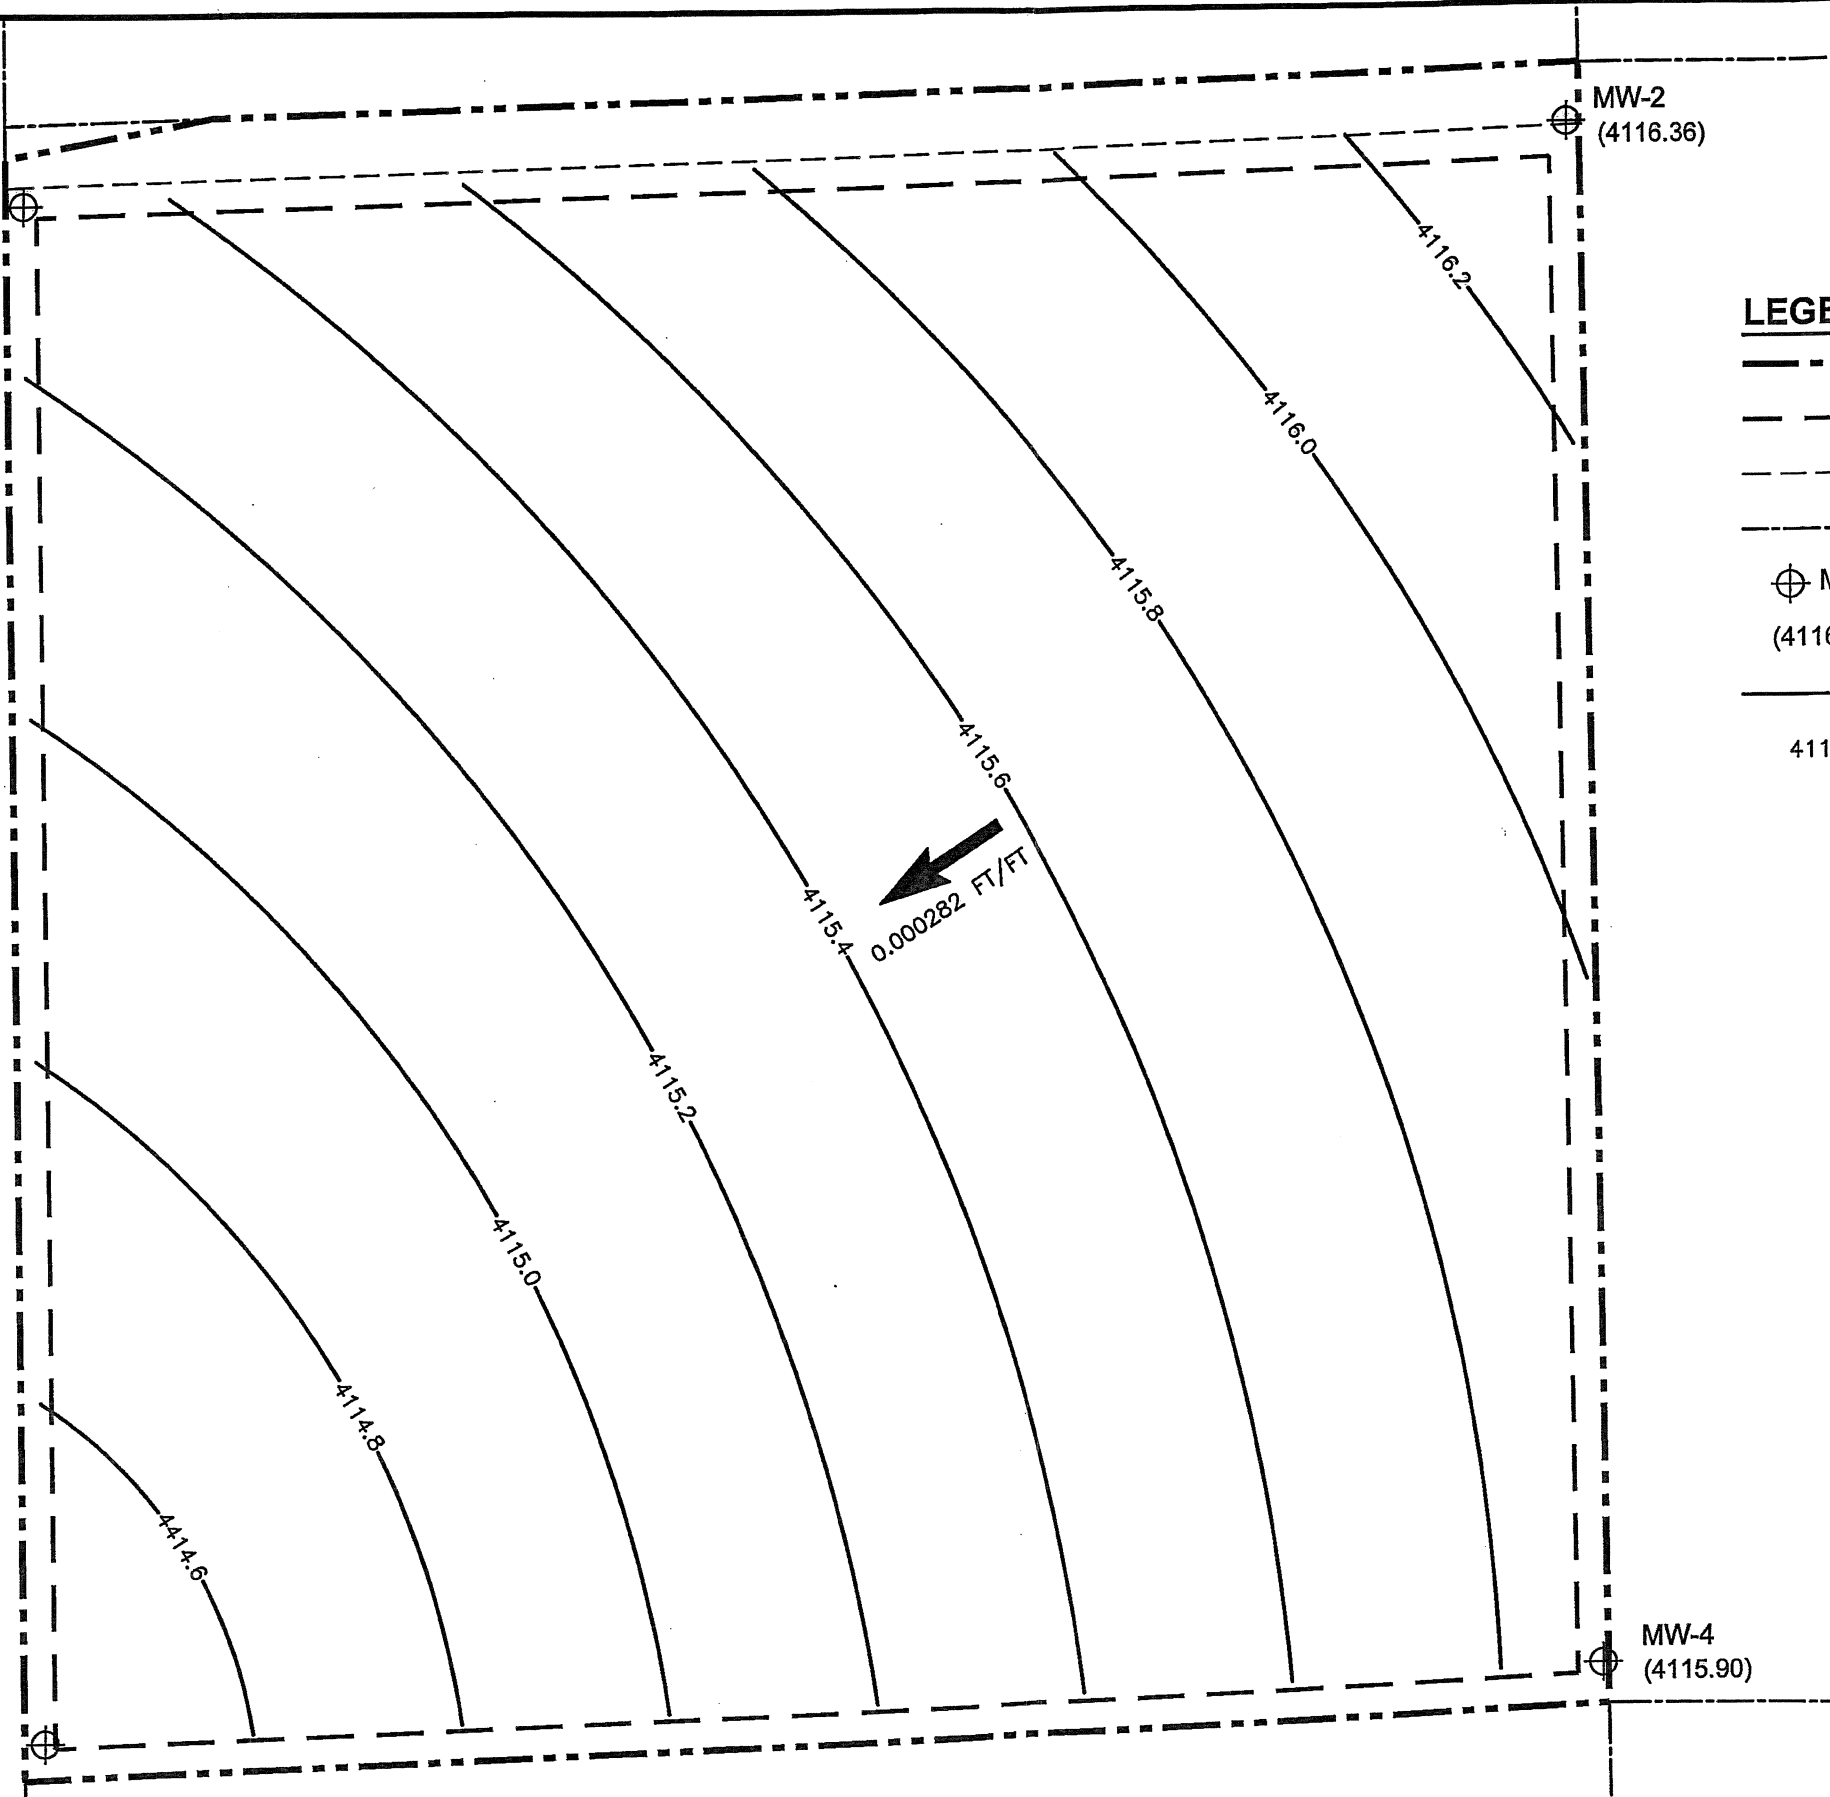

0.000282 FT/FT

LEGEND

- PROPERTY BOUNDARY
LIMIT OF LANDFILL
LIMIT OF PROPOSED RAILYARD
LIMIT OF SECTION
MONITORING WELL LOCATION AND ID
GROUNDWATER ELEVATION (2-1-07)
GROUNDWATER CONTOUR
GROUNDWATER ELEVATION

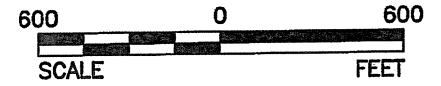

SITE GROUNDWATER CONTOUR MAP

FIGURE 1