


Drawing file: 0637079100_F2_GW Mon Net.dwg Dec 19, 2008 - 4:28pm



PROJECT No. 063-7079 FILE No. Fig 13 - C CADD JDR DATE 05/29/07

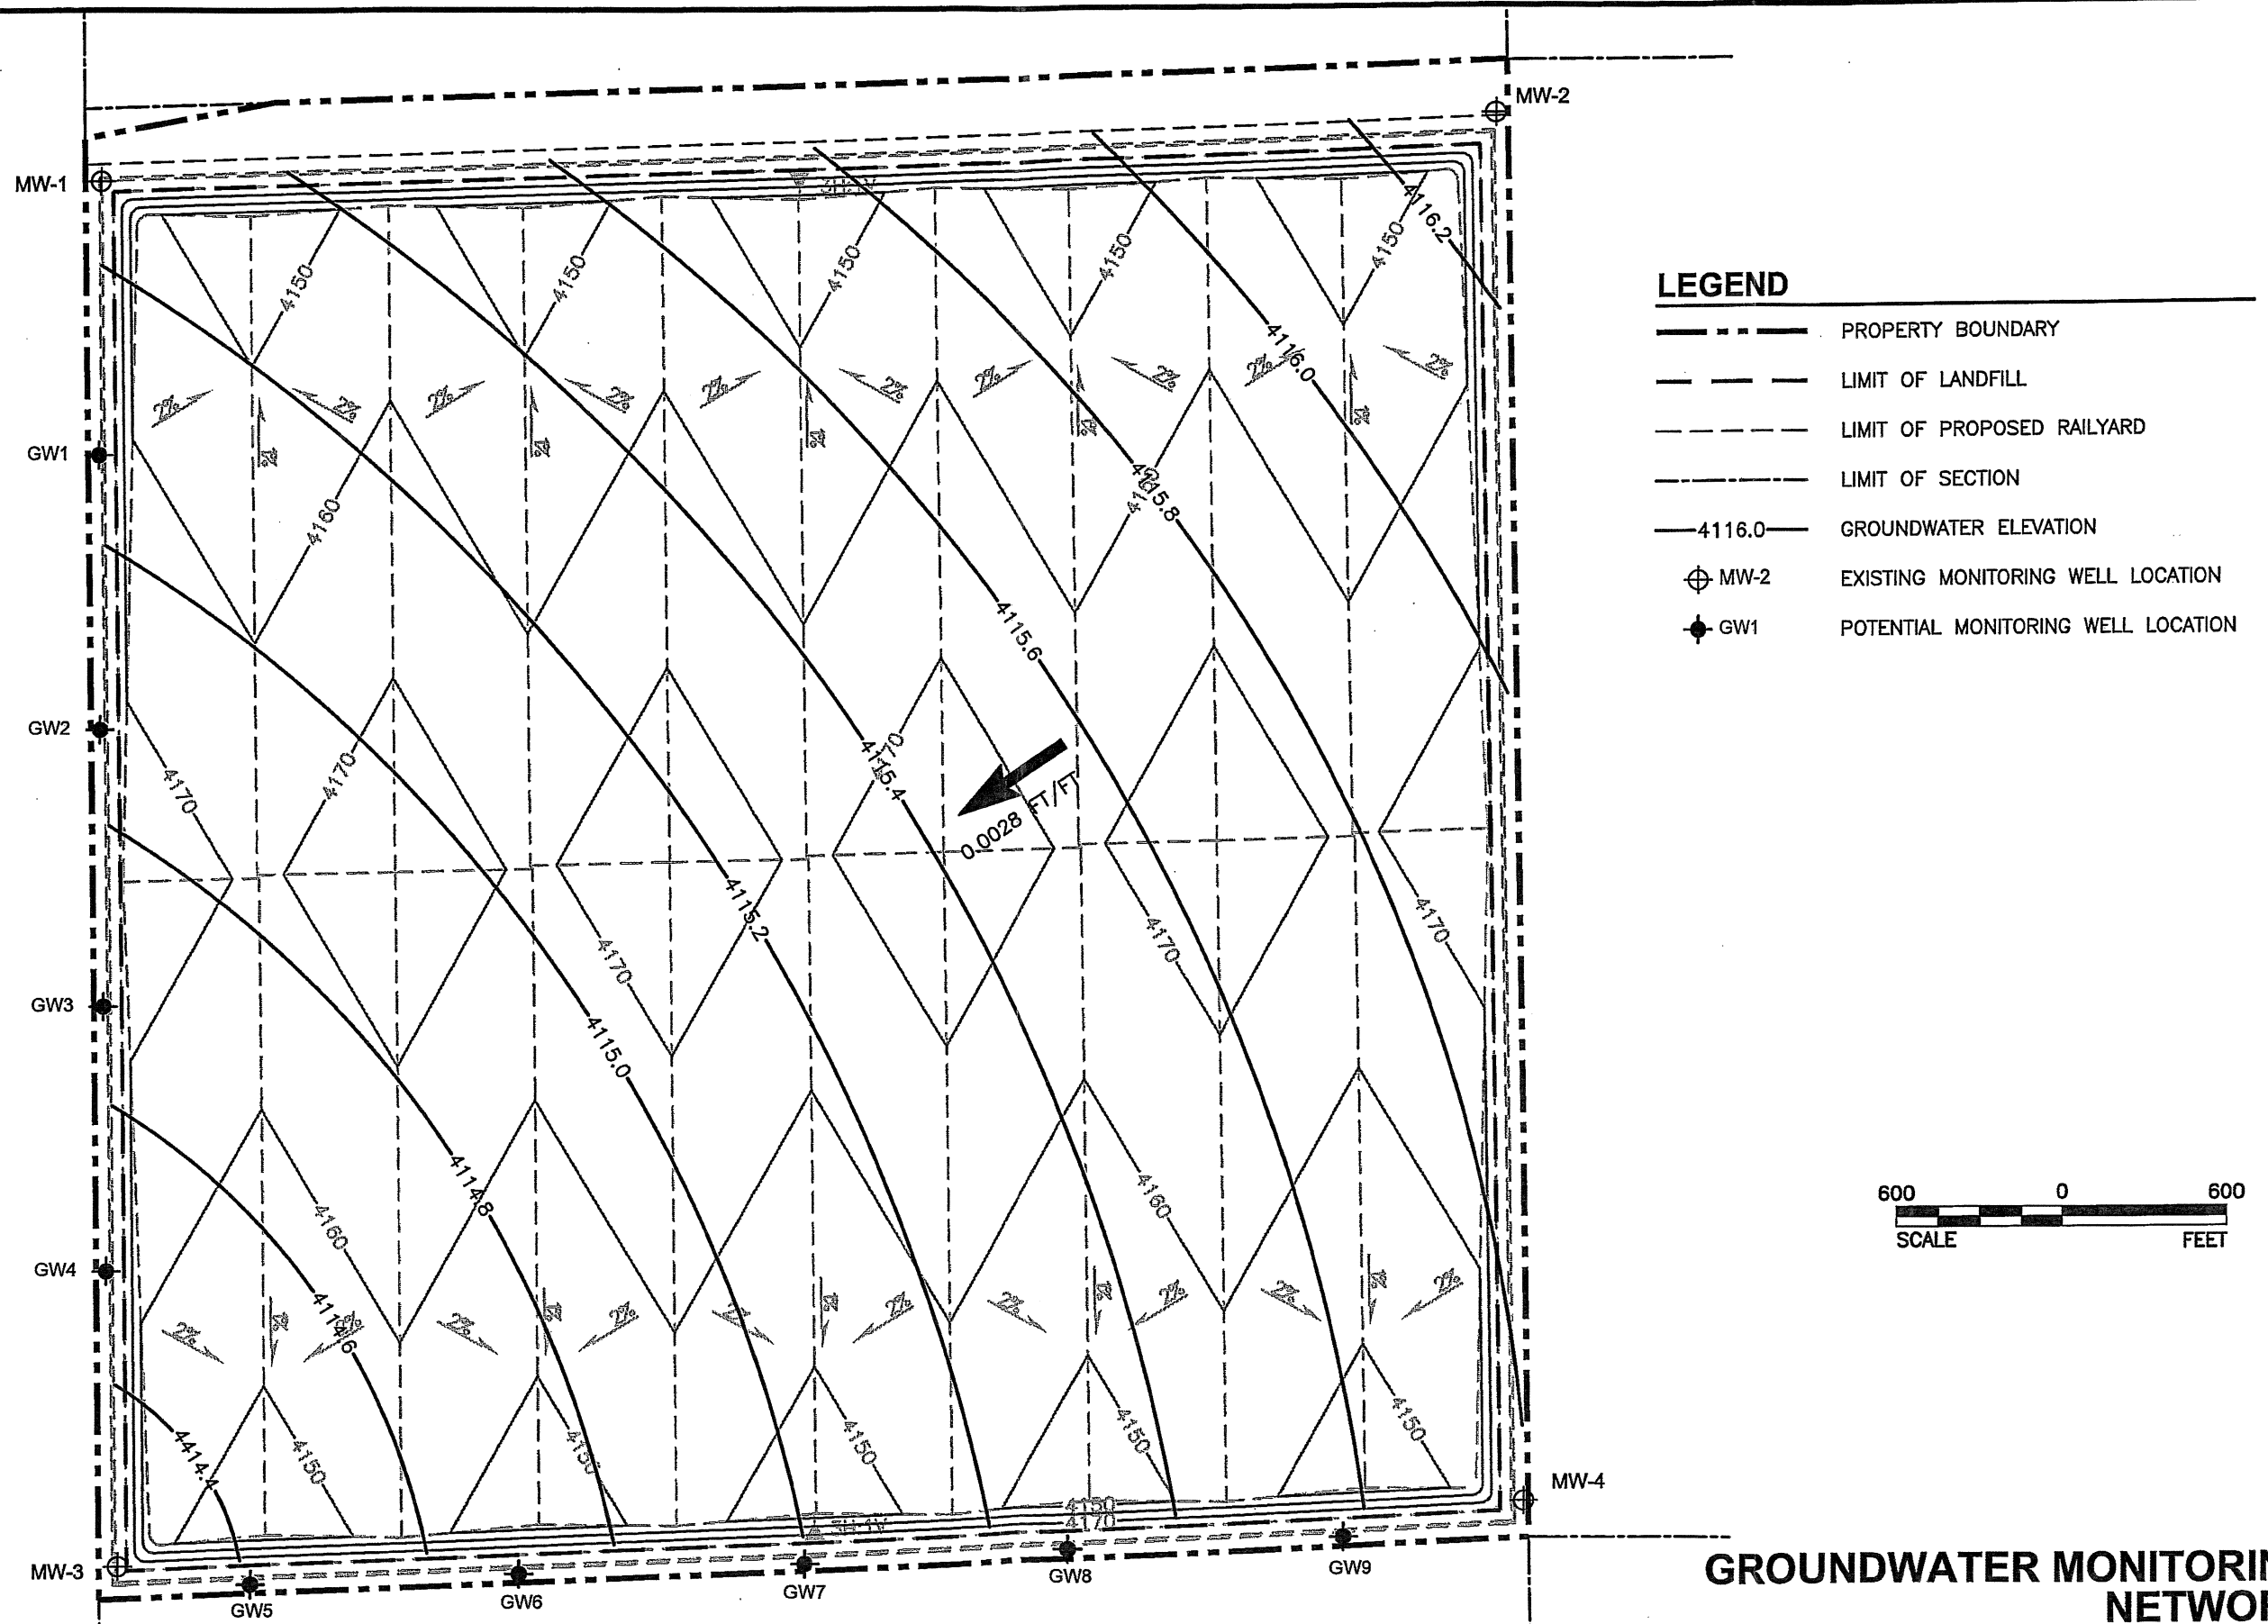

LEGEND	
--- (dashed line)	PROPERTY BOUNDARY
- - - (long-dashed line)	LIMIT OF LANDFILL
- · - · - (short-dashed line)	LIMIT OF PROPOSED RAILYARD
- · - · - (dash-dot line)	LIMIT OF SECTION
—4116.0— (solid line with value)	GROUNDWATER ELEVATION
⊕ MW-2 (circle with cross)	EXISTING MONITORING WELL LOCATION
● GW1 (circle with dot)	POTENTIAL MONITORING WELL LOCATION

GROUNDWATER MONITORING NETWORK

FIGURE 2