


Drawing file: 0637079100\_F3\_LF Gas Mon Net.dwg Dec 19, 2008 - 4:31pm

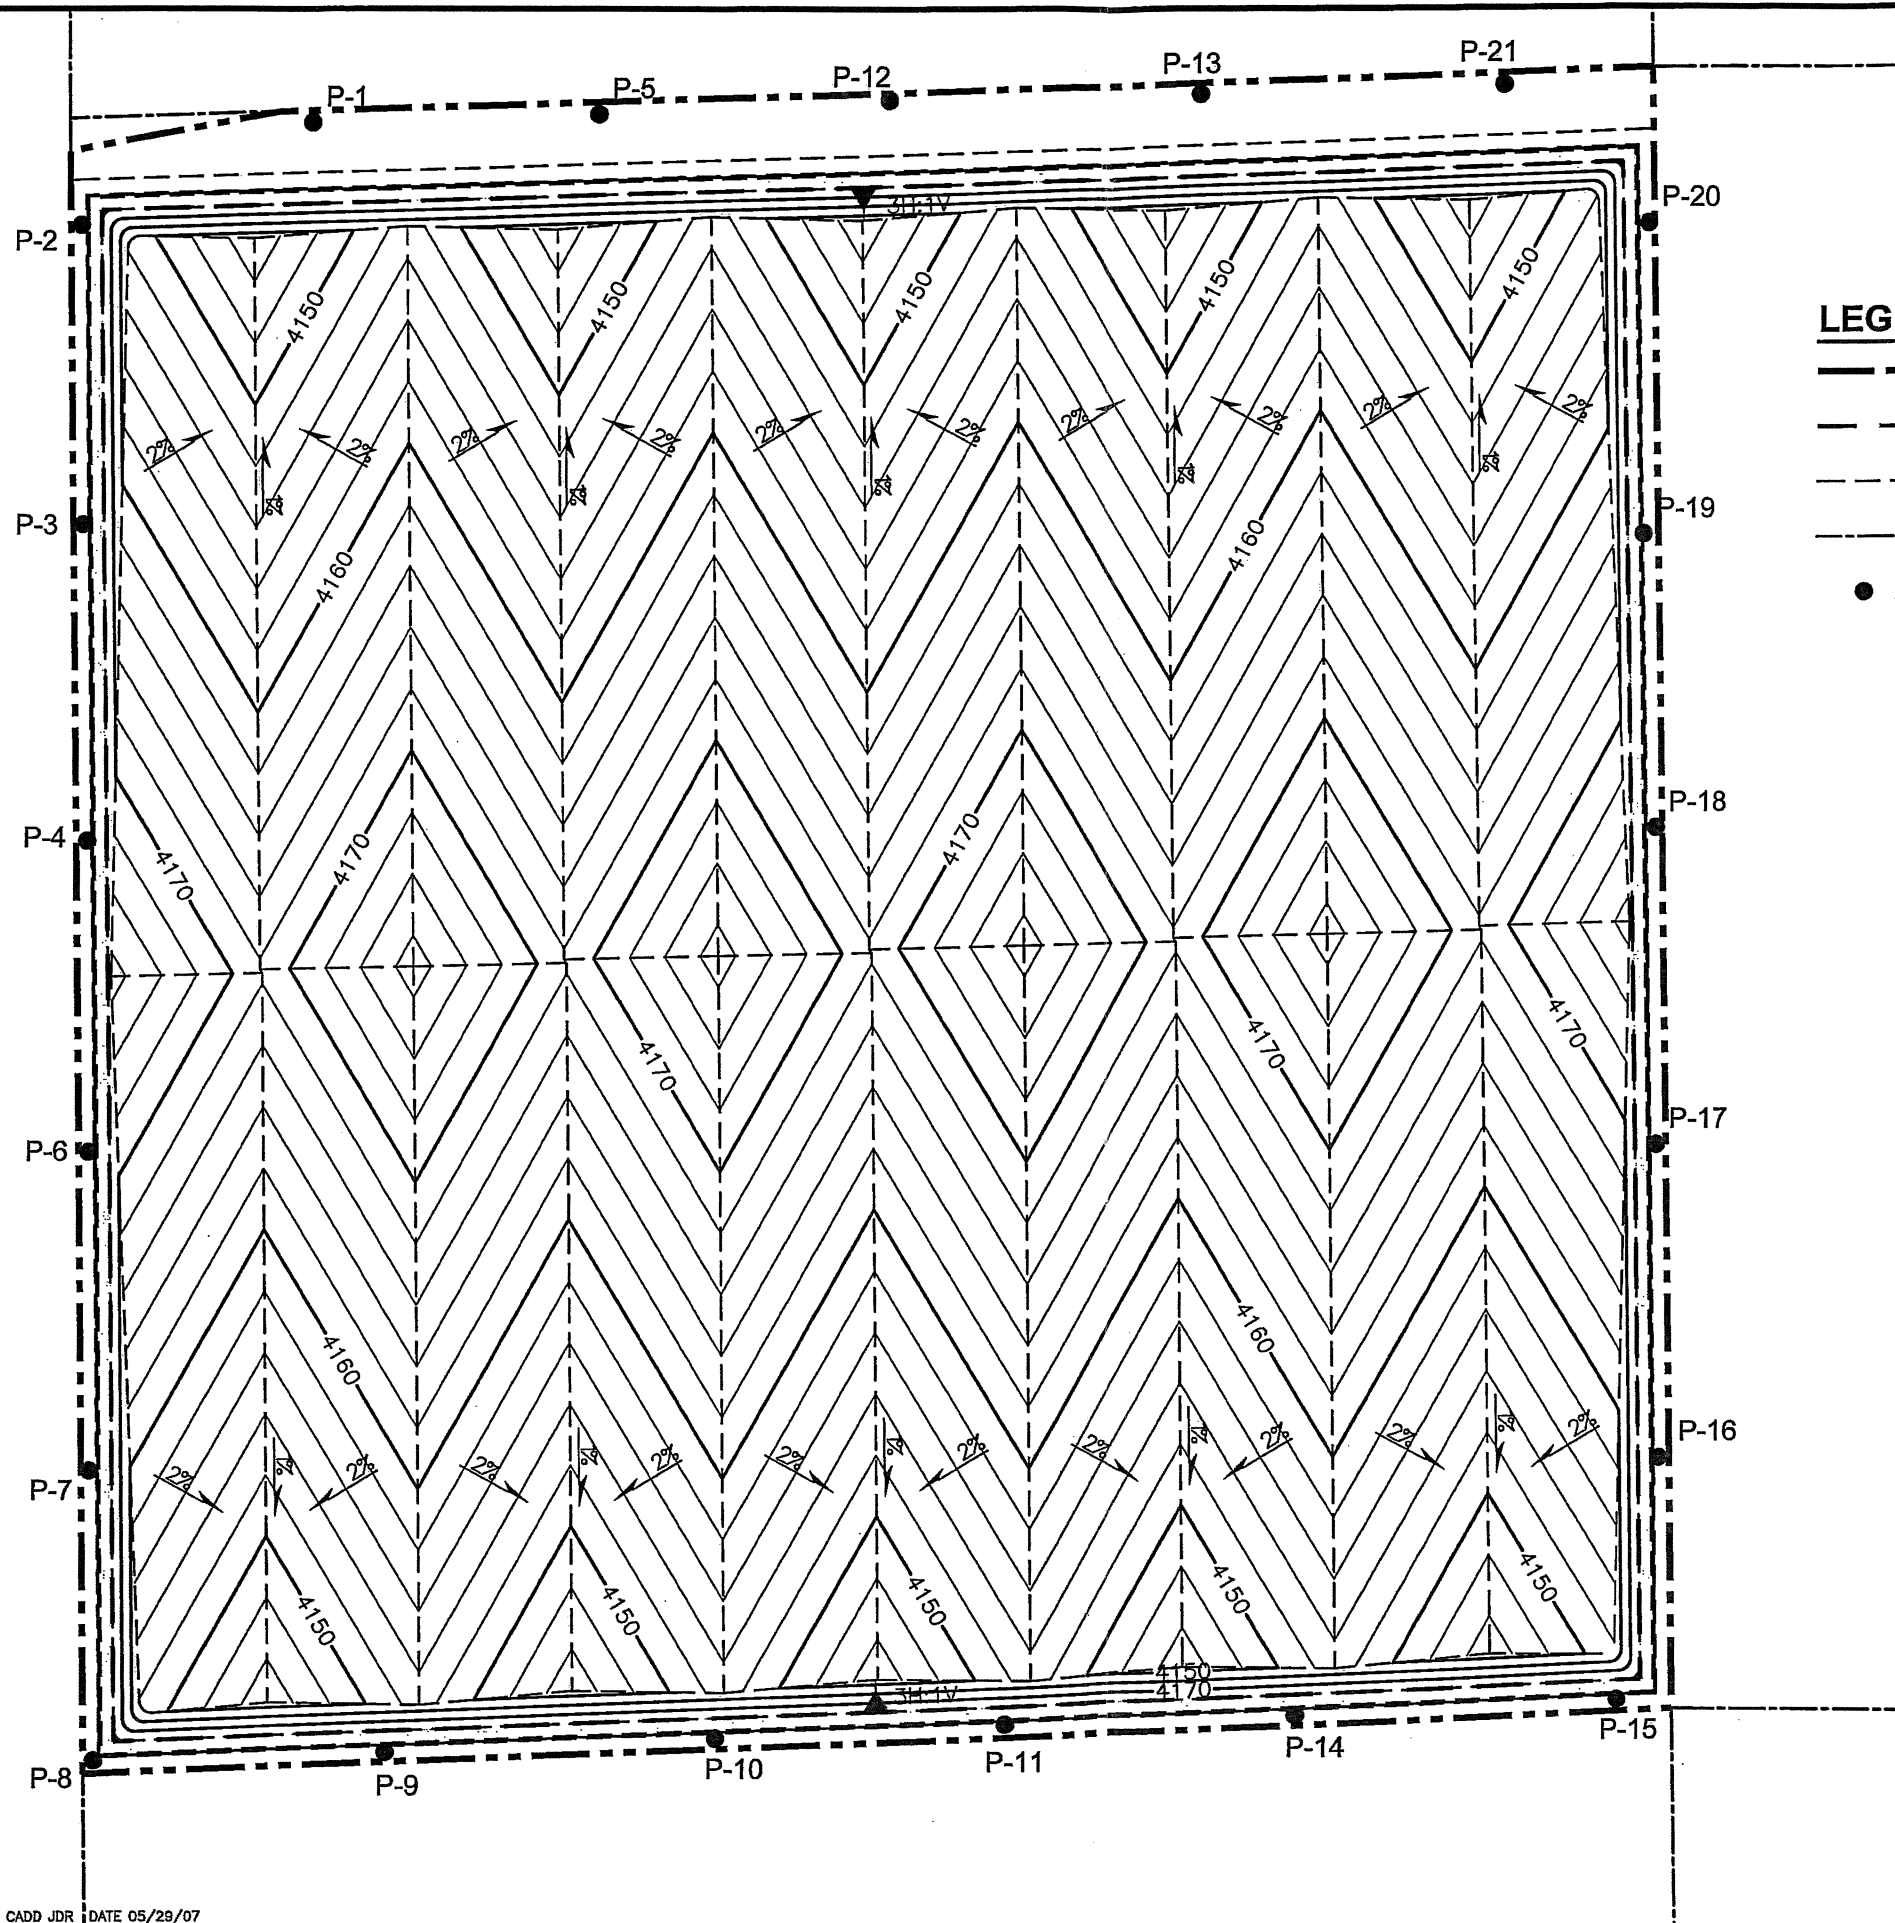


PROJECT No. 063-7079 FILE No. Fig 11 - Ba CADD JDR DATE 05/29/07



**LEGEND**

- PROPERTY BOUNDARY
- LIMIT OF LANDFILL
- LIMIT OF PROPOSED RAILYARD
- LIMIT OF SECTION
- P-1 GAS PROBE LOCATION AND ID

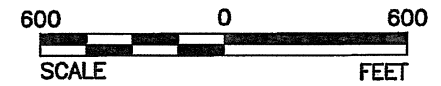

**LANDFILL GAS MONITORING NETWORK**

**FIGURE 3**